


SITUATION EXISTANTE

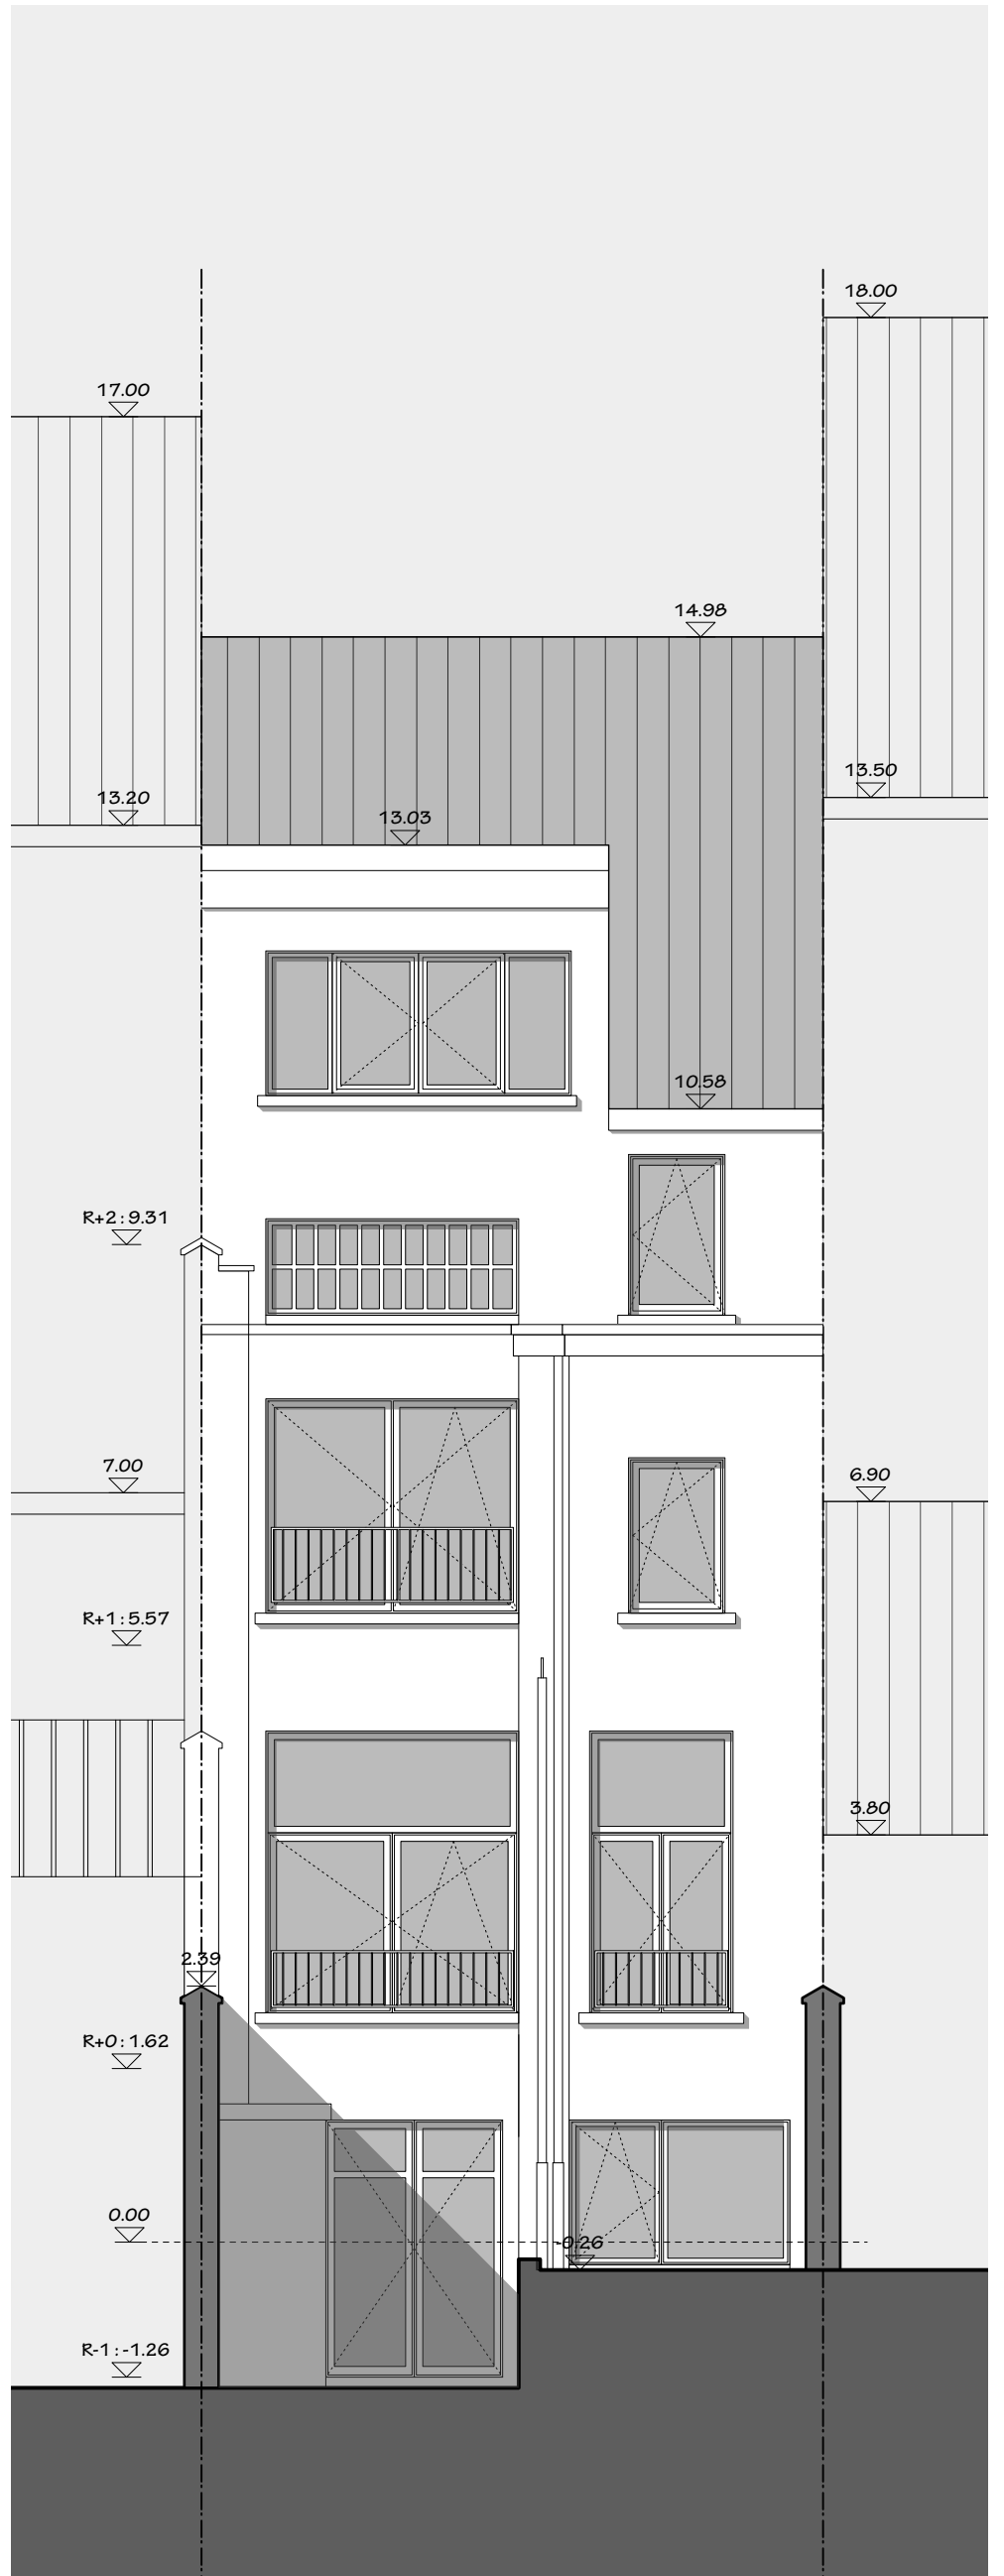

SITUATION PROJETEE